


# MANIFOLD POSITIONING DIAGRAM

WITH PUMPSET

PRODUCT OVERVIEW

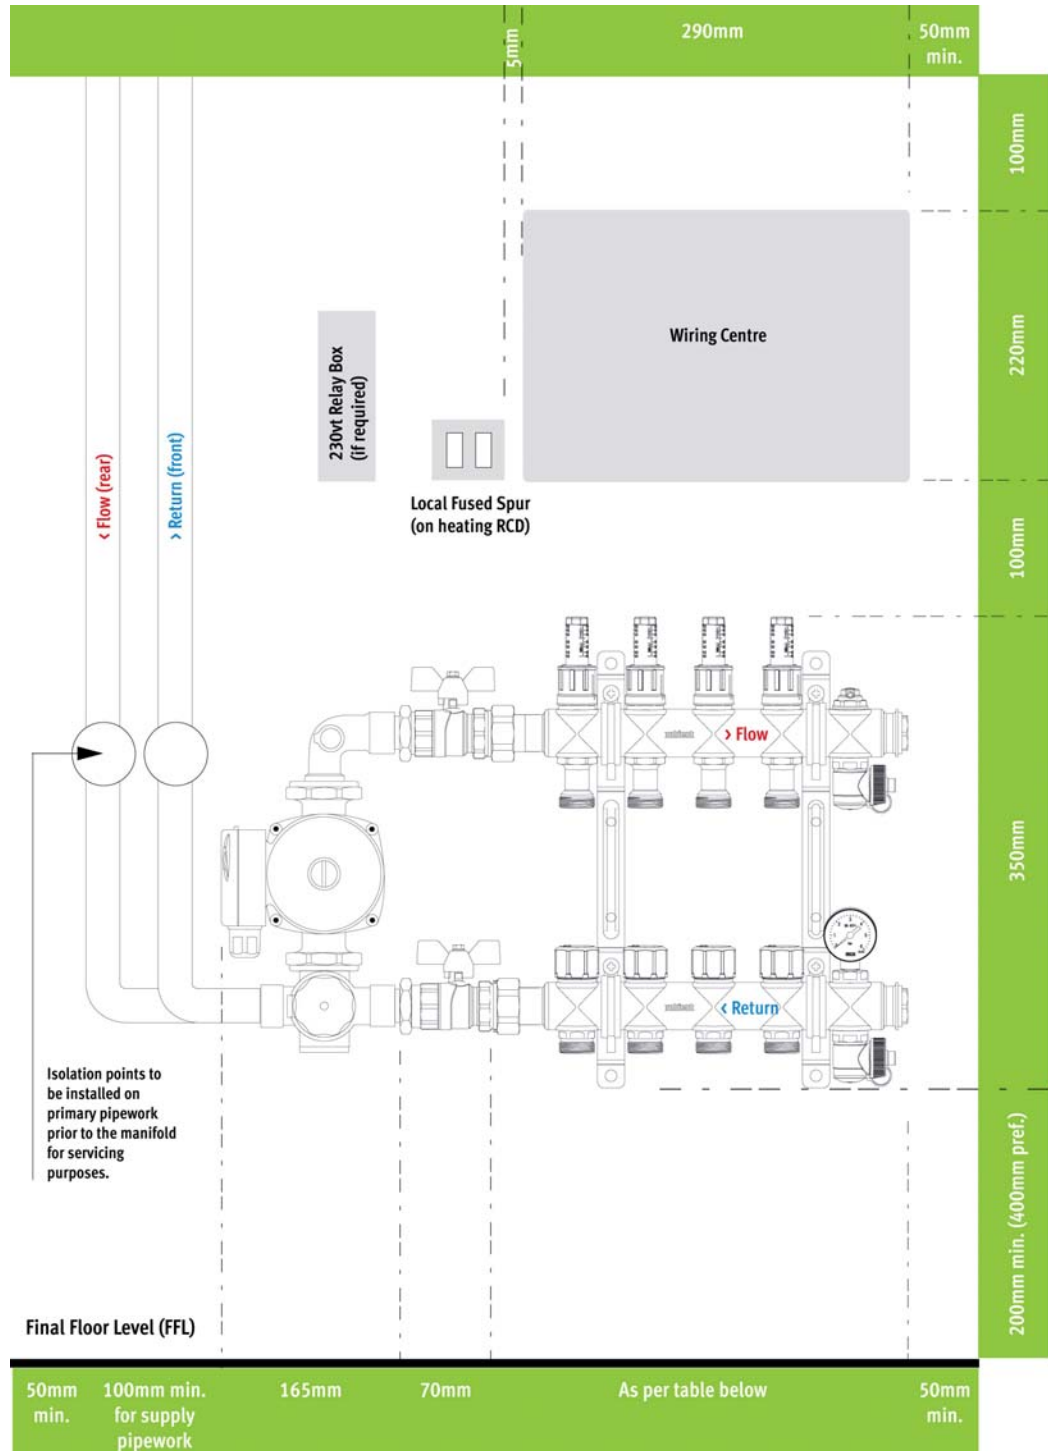

## MANIFOLD SIZING CHART

Number of ports	2	3	4	5	6	7	8	9	10	11	12
Length (mm)	192	242	292	342	392	442	492	542	592	642	692

Recommended minimum installation clearances: 200mm between the finished floor level (FFL) and bottom of the manifold. 100mm clear space above the manifold. 50mm to either side of the manifold. Allow 100mm for the supply pipe work.